

ONCHAN DISTRICT COMMISSIONERS

Hawthorn Villa,
Main Road, Onchan.

IN PUBLIC

30th December 2009

Sir/Madam,

You are hereby summoned to attend an **ORDINARY meeting of the Authority (focus: *Environmental and Technical Services*)** to be held in the Boardroom, at Hawthorn Villa, 79 Main Road, Onchan, to transact the undernoted business at:

7.00 p.m. on Monday, 4th January 2010

which will be followed by a meeting of the Board sitting *In Committee*.

Yours faithfully,

B.T.Price
District Surveyor

AGENDA

The order of business at every meeting of the authority shall be in accordance with that laid down in Standing Order No 13 unless varied by the Chairman at his discretion (with the exception of items 1, 2, 4 or 4 which cannot be varied) or by a resolution duly moved and seconded and passed on a motion which shall be moved and put without discussion.

- 1. To choose a person to preside if the Chairman and vice-chairman be absent**
- 2. To deal with any business required by statute to be done before any other business**
- 3. To approve as a correct record and sign the Minutes of the:-**
 - 3.1 Ordinary meeting held on 21st December 2009 *(Minutes – Appendix 3.1)*
- 4. To dispose of any relevant business arising from such minutes if not referred to in the minutes of any Special Committee.**

None
- 5. To dispose of any relevant business adjourned from a previous meeting.**
 - 5.1 C09/12/02/04(3) - Vehicle List (For further consideration on 11th January)
 - 5.2 C09/12/02/12(5) - Onchan Park Gazebo (Clerk to report)
 - 5.3 C09/12/02/12(7) – Ashley Park – Overhanging Trees (Surveyor to report)
 - 5.4 Scollag Road Fly Tipping – update (Clerk to report)

6. To deal with any business expressly required by statute to be done

None

7. To consider any planning decisions/communications from the Department of Local Government and the Environment Planning Committee.

- 7.1 Plans for consideration (Appendix 7.1)
7.2 Planning Communications (Appendix 7.2)

8. Consideration of any report from the Clerk or other officer

None

9. Consideration of any relevant correspondence

- 9.1 St. Christopher's – Celebration Evening for young people (Correspondence attached)
9.2 Dept. of Transport – Removal of Reserved Parking Bay (Correspondence attached)
9.3 Consultation on support for students in higher education (Correspondence attached)

10. To answer questions asked under Standing Order 18

None

11. To consider Motions in the order in which notice has been received. (Note: See Standing Order No14, 15, 16 and 17 attached)

12. Chairman's Announcements

Chairman to report

13. Other Business, as authorized by the Chairman for consideration.

IN PUBLIC

Minutes of the ordinary meeting of the **ONCHAN DISTRICT COMMISSIONERS (focus group Properties and Amenities)** held in the Boardroom, Hawthorn Villa, Main Road, Onchan, on Monday 21st December 2009 at 7.00 p.m.

Present:

Mr B. Stowell, J.P.	(Chairman)
Mrs J. Kelly	(Vice-Chairman) (Lead Member for Properties and Amenities)
Mr S T Black	
Mr D. Crellin	
Mr E. J Thorn	(Lead Member for Finance and General Purposes)
Mr J.K. Watterson	(Lead Member for Environmental and Technical Services)

Apologies: Mr J.R. Kniveton

In Attendance:

Mr T.R. Craig	(Deputy Clerk)
Ms A.S. Dentith	(Personal Assistant)

CHRISTMAS LIGHTS COMPETITION

The Chairman welcomed Mr and Mrs Radcliffe to the Boardroom.

The Chairman thanked the Members for taking the time to go around the district to look at the Christmas lights. He commented that it was not an easy task to select a winner as many people had taken a lot of time and effort to decorate their homes which added to the festive spirit around the district. He was pleased to present trophies to the winners:-

Commercial properties	-	Mr B. Cartmell
Domestic properties	-	Mr and Mrs T. Radcliffe

Mr Radcliffe thanked the Commissioners for the award and commented that when the judges had been around not all their lights were in place. He added that by the combined efforts of himself and his daughter, there was now an even brighter display.

C09/12/03/01**TO CHOOSE A PERSON TO PRESIDE IF THE CHAIRMAN AND VICE-CHAIRMAN BE ABSENT**

Not necessary.

C09/12/03/02**BUSINESS REQUIRED TO BE DEALT WITH BY STATUTE**

None.

C09/12/03/03**MINUTES****1. Ordinary meeting held on 14th December 2009**

The minutes of the public section of the ordinary meeting held on 14th December 2009, copies of which having previously been circulated, were considered.

IN PUBLIC

1.1 C09/12/02/05 – Onchan Football Club – Nivison Stadium

Page 2, 7th paragraph, bullet point insert surveying of so as to read "provide the surveying of levels required"

Page 2, last paragraph, last line insert "Mr Haddock" and delete "he".

Page 3, first line, delete this and insert "the Park opens for the"

1.2 C09/12/02/11(5) – Nivison Stadium

Page 7, 5th paragraph, at the end of the paragraph insert "equipment but not the Stadium".

Page 7, 8th paragraph, at the end of the paragraph insert "but in any event, that was a management issue for the Clerk to attend to."

1.3 C09/12/02/12(8) – Onchan Raceway Limited

Page 9, 3rd paragraph, at the end of the second line insert the word commercial so as to read "commercial sensitivity"

Page 9, 4th paragraph, third line, after 12 years insert "because it had been deemed unuseable"

After amendment, it was agreed that the minutes be signed as a correct record of proceedings and were signed by the Chairman.

C09/12/03/04

BUSINESS ARISING NOT REFERRED TO IN THE MINUTES OF ANY SPECIAL COMMITTEES

None.

C09/12/03/05

BUSINESS ADJOURNED FROM PREVIOUS MEETING

1. C09/12/02/05(1) – Onchan Football Club – Nivison Stadium

The Deputy Clerk advised that email correspondence had been received from the Chairman of Onchan Football Club who advised:-

"that Bobby Sadler was away till the New Year and he could not get hold of John Belcher at Haldane Fisher. He anticipated the maximum costs would be:-

- *Pipe £350*
- *Membrane £150*
- *Inspection chambers £100*

If the Commissioners could possibly underwrite this amount, he could proceed immediately. Otherwise he would have to wait until he could get confirmed prices and go to the Club Committee for permission to spend what was quite a lump of Club money."

The Chairman advised that he had met Mr Haddock at the Church Service held on Friday evening, and had indicated to him that he was keen to see the matter progressed. Mr Haddock had informed him that he was having difficulty raising the sponsorship for the pipe. The Chairman then indicated to Mr Haddock that rather than see the matter drag on, the Commissioners had resolved to afford him the

IN PUBLIC

costs for the pipe. The Chairman reassured Members that at no time had he suggested to Mr Haddock that there would be any other costs included other than the cost of the pipe.

The Chairman was not adverse to the Board, should they be so minded, taking the steps to offer additional funding, but it was originally down to the Onchan Football Club to come up with the funding and the surveying works. The Chairman commented that it may well be that a Member of the Board would wish to formally propose that the Football Club be afforded the additional funding to get on with this work. He was conscious that the Board may end up in a difficult situation with the tenant of the stadium, as the tenant was expecting the work to be carried out before the season opened. The Chairman was aware that other functions held during the year and not just during the Easter/Summer season.

Mrs Kelly proposed, seconded by Mr Watterson, that the Board offer Onchan Club the maximum amount of £600 for the work to be carried out.

Mr Crellin was concerned that the Football Club had been let down once for the materials and what would happen if they were let down over the labour.

The Chairman stated that he supported the Onchan Football Club but was concerned that the Club were looking for sponsorship to create a new pitch, and whilst he was thrilled that they were seeking to do this, he did not want it to be at the expense of the pitch they were currently using. There had been an agreement that the Onchan Football Club would fund the works, and it was not for the ratepayer to be funding another football pitch for them. He advised Members that Standing Orders may need to be suspended to discuss the costing.

Mr Watterson pointed out that the amount of money was only in discussion and not a resolution in the minutes of 14th December 2009.

Mr Watterson commented that it seemed all Members were in agreement that this work was vital for the future of the Stadium, whether the Football Club were carrying out the works or whether it landed in the Commissioners lap, he did not see that spending £600 on materials was throwing money away. The materials would be used at some time, but noted that it was the first time that manholes and a membrane had been mentioned.

The Chairman reiterated that all the work should be completed before the season opens.

Mr Thorn counter proposed, seconded by Mrs Kelly, that the Authority reimburse Onchan Football Club for the amount of £600 on the inclusion of an express condition that the work was completed and the grass surface reinstated by Saturday 20th March 2010 prior to the opening of the Park for the 2010 season.

Mr Black expressed concern that Onchan Football Club should have the money before commencing works without any conditions.

Mr Watterson felt that if the Club were experiencing difficulty there were ways that credit could be given and then the Club would be reimbursed by the Authority once the work was completed.

The Chairman stated, for the benefit of the minutes, that in the past the Authority had afforded materials to Onchan Football Club, and it had led to the Authority taking action to get the Club to fulfil their side of the agreement. It was only due to the past history that the Board were looking to reimburse the funds in this manner.

A vote was taken, and it was unanimously **RESOLVED** that the Authority reimburse Onchan Football Club for the amount of £600 following the work being completed and condition upon

IN PUBLIC

the surface being reinstated by Saturday 20th March 2010, prior to the opening of the Park for the 2010 season.

2. **C09/12/02/05(3) – Vehicle List**

The Vehicle List report of the District Surveyor giving their condition and estimated value was noted. The Chairman requested that this matter be deferred to the first meeting of the Board in January to give Members time to consider the report.

Mr Watterson wished to thank the District Surveyor for the report. From his point of view, he would like to see more financial information regarding the running costs of the vehicles.

In answer to question, the Deputy Clerk advised that officers who utilise their own vehicles are checked that the vehicles are insured for business use. The Member of staff pay for the insurance themselves, but any claim for mileage contained elements for insurance, wear and tear, etc.

The Chairman reminded Members that this was a management matter.

3. **C09/12/02/11(5) – Nivison Stadium**

The Deputy Clerk advised that a brief report had been obtained from the District Surveyor, who advised:-

The stand had been subject to structural surveys in the past:-

- 1995 John Grey
- 2000/2001 Curtins Consulting Engineers

Both reports identified minor defects but no major problems.

Curtins are to carry out a further survey in January 2010.

In answer to question, the Deputy Clerk advised that once the new report had been received, any matters requiring attention would be addressed.

4. **C09/12/02/12(5) – Onchan Park Gazebo**

Mr Watterson felt the gazebo looked great. He was concerned over the positioning of it in the front of the main building stating that as a smoking shelter this would be unsafe. He felt that the gazebo should not be used as a smoking shelter. He enquired if anyone had carried out a risk assessment on the gazebo for use as a smoking shelter due to the construction being of flammable materials.

The Chairman commented that the gazebo had a similarity to the pagoda on the beaches in Spain which were timber dry, and he could not remember seeing any that suffered fire damage. He wondered if they were somehow protected/treated with fire inhibitor.

Mr Crellin requested that advice be taken from the Fire Prevention Officer.

Mr Watterson was not looking to stop the installation, he was looking to stop an incident from happening. There were people who frequented the Park in the early hours of the morning or late at night and he felt that it was a recipe for disaster having the gazebo as a smoking shelter. There was no mention in the documentation of the gazebo being fire retardant and he had no objection to the Fire Prevention Officer giving any advice.

The Vice-Chairman asked that the matter be passed to the Chief Executive to gain further information.

IN PUBLIC

Mr Thorn felt the installation of a gazebo as a smoking shelter would be encouraging people to smoke in a public area.

The Chairman advised that Byelaws were in place which stated that the Park was a designated no smoking area.

The Deputy Clerk advised that originally investigations had taken place to put a smoking shelter at the back of the Kennedy Lounge which would be located on the Stadium side of the Park and would be less visible to the public.

The Chairman preferred that the smoking shelter was out of sight. He would not encourage a smoking shelter but liked the idea of the gazebo and thought it was quite attractive. If, in principle, Members would like the shelter it was up to the Clerk to ensure that it was fully compliant. He asked that the Clerk come back to the Board and give reassurance to Members should they decide to proceed.

Mr Watterson quoted from the Chief Executive's recommendation:-

"that Mrs MacQuillan's offer to provide a gazebo for Onchan Park is accepted and that the Authority provide two fixed ashbins to be located nearby. This to be as a trial for the 2010 season and to be reviewed in 12 months".

Mr Watterson felt that having two fixed ashbins nearby would mean that people had to step out of the shelter to use the ashbins and this would give the impression to users of the Park that you could smoke in that area.

In answer to question, the Chairman advised that the gazebo was compliant with regard to the definition of a smoking shelter.

Mr Thorn's preference was to keep the Park as a non-smoking environment.

The Chairman advised that the gazebo was approved subject to confirming that it was compliant with the fire regulations and advice of the Fire Prevention Officer, and the location be agreed. The Gazebo was not to be a smoking shelter under any circumstances.

In answer to question, the Deputy Clerk advised that there would be small plaque displayed in the gazebo saying, for example, that if you like this building please contact XXXXXX for further information.

C09/12/03/06

PLANNING DECISIONS/COMMUNICATIONS FROM THE DEPARTMENT OF LOCAL GOVERNMENT AND THE ENVIRONMENT PLANNING COMMITTEE

None.

C09/12/03/07

REPORT FROM THE CLERK OR OTHER OFFICER

1. Report on Housing Performance

The Deputy Clerk extended his personal thanks to Ms Dentith for the production of the report.

The Deputy Clerk advised Members that the report showed that the Authority was performing well with regard to its housing and to comply with the Departments standards Officers were obliged to bring the results to Members attention.

IN PUBLIC

In answer to question, a brief explanation was given over the classification of emergency repairs.

C09/12/03/08

LETTERS, PETITIONS, MEMORIALS AND OTHER COMMUNICATIONS

1. Allotment Forum

The Deputy Clerk advised that the various allotments operators located around the Island had been brought together under the auspices of the Department of Local Government and the Environment in the formation of the Allotment Forum. The Department had extended an invitation to attend the next meeting of the Forum as we are currently seeking permission for allotments.

The Deputy Clerk advised that the allotment planning application had been refused on the grounds of visual impact of the allotments to the surrounding area, and the Department of Transport had made some comments with regard to visibility of the access on to Whitebridge.

The Chairman expressed the disappointment of the Commissioners that it appeared that the allotments on Whitebridge Road would be very difficult and expensive to bring to fruition. He was minded that the Commissioners were still keen to go ahead with the provision of allotments to the ratepayers but that they were looking for an alternative location. He was sad and disappointed that the allotments could not be brought to a conclusion and was keen to bring to fruition the provision of allotments for the ratepayers, so the Board would be looking for an alternative location.

The Chairman encouraged members of the public to bring forward any information that could lead to the acquisition of land that the Board could investigate further.

Mr Stowell and Mr Watterson indicated their attendance to the next Forum meeting on Wednesday 13th January 2010.

Mr Watterson felt, in his opinion, that it was not worth the Authority taking the planning application to Appeal. The process had, however, given the Authority an understanding on the Department of Local Government and Environment's views on provision of allotments in the countryside. For the best interests of the public, he felt it was healthy to explore the membership of the Allotment Forum and to leave the progression of allotments at Ballakilmartin.

The Chairman expressed thanks to Mr Briggs for his very generous offer of the land at Ballakilmartin for the provision of allotments. He was disappointed that the Board, on this occasion, would be unable to accept his kind offer.

Members agreed that it would be beneficial to attend the Allotment Forum.

The Chairman felt that, in Onchan, it was extremely difficult to get land which would be easily accessed and that the majority of the land would have the same visual impact which had been objected to in the planning application for Ballakilmartin.

C09/12/03/09

QUESTIONS

None.

C09/12/03/10

MOTIONS

None.

IN PUBLIC

C09/12/03/11

CHAIRMAN'S ANNOUNCEMENTS

1. **Attendances**

The Chairman advised that he had attended the following:-

- 17th December – Onchan Library, 12 Nights of Christmas by Mr Chris Caine
- 17th December – Christmas Reception at Government House, His Excellency The Lieutenant Governor and Lady Haddacks
- 18th December – St Peter's Church, Evening of Christmas Music held in the Parish Hall
- 19th December – St Peter's Church, Barn Nativity held at Kerrowdhoo Farm
- 20th December – Onchan Roundtable, Visit of Santa and Rudolph
- 20th December - St Peter's Church, Candlelight Service, which was well attended despite the inclement weather conditions and the atmosphere was exceptional. He wished to compliment the singers and readers who made this a special evening.

2. **Apologies – Abbeylands Chapel**

Due to the hazardous road conditions he arrived late for the service, and as the service was already underway he did not like to interrupt, so the Chairman wished to extend his apologies to Abbeylands Chapel.

3. **Mr J.R. Kniveton**

The Chairman advised Members that Mr Kniveton had withdrawn from the Board meeting the previous week due to feeling unwell. He had sadly been struck by pneumonia which and the Chairman wished to express the good wishes of himself and the Members of the Board to Mr Kniveton for a speedy recovery.

4. **Christmas 2009**

The Chairman advised this was his first Christmas in the office as Chairman of Onchan District Commissioners. He wished to say that he had met some wonderful and hardworking individuals within the district who work all year to create the uniqueness of Onchan, and was proud to call himself an Onchaner. He wished all the residents, colleagues and the staff of the Authority a very Happy Christmas and healthy and happy New Year.

C09/12/03/12

OTHER BUSINESS

1. **Street Lighting**

The Vice-Chairman advised that all the street lights in Birch Hill were not working at 8.00 a.m..

2. **Traffic Lights – Birch Hill**

The Vice-Chairman asked if the timing sequence of the traffic lights on Hillberry Road could be investigated.

IN PUBLIC

The Chairman advised he had received a complaint from the lady who lives in the corner house regarding the danger she faces in accessing and egressing her property. He had indicated to the resident that he would write to the Member of Onchan with responsibility within the Department of Transport, Mr Quirk MHK, and arrange a meeting between Mr Quirk, the resident and the Chairman of the Authority.

3. **C09/12/02/12(7) – Ashley Park – Overhanging Trees**

After a brief discussion it was agreed that this matter be referred to the meeting of the Board to be held on 4th January 2010.

4. **Fly Tipping – Scollag Road**

It was agreed that an update be given to the next meeting of the Board on 4th January 2010.

There being no further public business the meeting terminated at 8.10 p.m. and the Board moved into Committee.

PLANS

To be considered at the Meeting of the Board 4th January 2010.

09/01965 Barrowdale House Sir Georges Bridge, Abbeylands – Barrowdale (IOM) Ltd – Proposed extensions and alterations to house and garage, consisting of front porch and kitchen/dining extensions with bedrooms over to the house, and a double garage with staff accommodation over and workshop area to garage block..

Recommendation – Approval

09/01966 20 Beech Avenue – Mr N Hunt – Proposed extension to increase the size of the garage and re-alignment of the roof over.

Recommendation – Approval

09/01999 Petmar, 72 King Edward Road – Mr Peter Purcell – Proposed extension to the rear of the garage and new boiler house.

Recommendation – Approval

09/02009 20 King Edward Park – Mr & Mrs Frank Miles – Proposed extension to the front of the property alongside the garage to form an additional bedroom.

Recommendation – Approval

09/02010 10 Cromk Avenue – Matt Cringle – Proposed demolition of existing garage with a two storey extension consisting of lounge and utility room at ground floor and bedroom and bathroom at first floor. The proposals result in the loss of parking space behind the building line contrary to the provisions of the Onchan Local plan, however there still remains adequate off street parking.

Recommendation – Approval

09/02015 10 Sunnybank Avenue – Mr Martin Bullock – Application for an advertising banner on the hedge line facing onto the TT course.

Recommendation – For members consideration

09/2049 The Crofts Hillberry – Mr David Robbins & Ms Anna Clucas – Proposed conversion of existing stables to provide an artists studio located to the rear of the main residence.

Recommendation – Approval

09/02055

Portion of former Follies Site, Harbour Road – Howestrake Developments Ltd – Proposed replacement electric sub-station within the development of new residential units.

Recommendation – Approval

SCHEDULE OF PLANNING COMMUNICATIONS**Meeting to be held on Monday 4th January 2010**

PA No. 09/01072	Erection of summer house, 127 Royal Avenue
ODC Recommendation	Refusal
Planning Decision	Approval
Comments	Appeal decision to report (Approval)
PA No.	
ODC Recommendation	
Planning Decision	
Comments	

St Christopher's
ISLE OF MAN
Ard-jeean mychione troaryn jarrooagh
Passionate about positive outcomes

16th December 2009

The Clerk
Onchan District Commissioners
Main Road
Onchan
Isle of Man
IM3 1RD

Dear Clerk and Commissioners,

Celebration Evening for young people

Just to say a big thank you for the loan of the portable stage which was used for our recent Celebration event in Douglas.


This is an annual event and big on the agenda is a talent contest for the young people. This year this was in the form of a 'Stars in Their Eyes' show and the use of a proper stage adds greatly to the occasion for the children, who performed acts as diverse as ABBA through to 'Ghostbusters'. Around 180 people attended and there were children from St Christopher's, The Children's Centre and from the Fostering Service. This is one time when many can come together, be with and entertain their relatives and friends, and the event was a great success.

Many thanks once again; without the support of outside agencies such as yourselves these events would not be possible.

Kind regards,

Mrs Dorothy Robson

Mrs Dorothy Robson
Administration and Property Manager
St Christopher's Isle of Man.

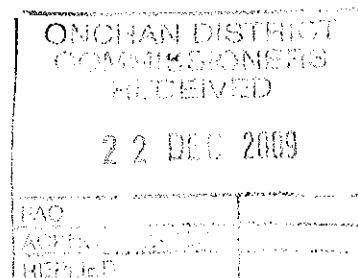

Fenella House, Fenella Ave, Willaston, Douglas, Isle of Man IM2 6PD

Tel: 01624 660 292 Fax: 01624 660 295 Email: info@stchris.org.uk www.stchris.org.uk

A company limited by guarantee Registered in Isle of Man Number 111692C Registered Charity Number 927
VAT Registration Number 740 5442 53 Registered Office: Fenella House, Fenella Avenue, Willaston, Douglas, Isle of Man, IM2 6PD
A member of the St Christopher's Fellowship group, 1 Putney High Street, London, SW15 1SZ





**Isle of Man
Government**

Reillys Eilan Vannin

AGENDA ITEM 9-2



transport

highways

arraghey-raaidyn mooarey

Mr Malcolm Hulme - Clerk
Onchan District Commissioners
79 Main Road
Onchan
ISLE OF MAN
IM3 1RD

Director of Highways
B W Hannay, B Sc (Hons)
M Sc C Eng MICE FIHT CMILT C Dip
AF

Switchboard: (01624) 686600
Telephone: (01624) 686904
Fax: (01624) 686920
Email: margaret.mchale@gov.im

Contact: Margaret McHale
Our Ref: MM
Your ref: -
Date: 21 December 2009

Dear Sir

Please find enclosed a draft copy of:

District of Onchan (Various Roads) (Reserved Parking Places) (Revocation) (No) Order
2009
(Ashley Park)

which the Department is proposing to make.

An advertisement will be appearing in the local press advising the public that this draft copy is available for inspection at your offices. Could you please ensure that this is done and that a copy is brought to the attention of your Commissioners/Members. Any objections to the proposal(s) which you may wish to make should be sent to Highways Administration, Department of Transport, Sea Terminal, Douglas on or before **Tuesday 12 January 2010**.


A pro forma is also attached which I should be obliged if you could complete and return to Highways Administration at the above address to confirm the receipt of this draft Order and any accompanying plan(s).

Yours faithfully

M McHale

Margaret McHale
Highways Administration

Enc

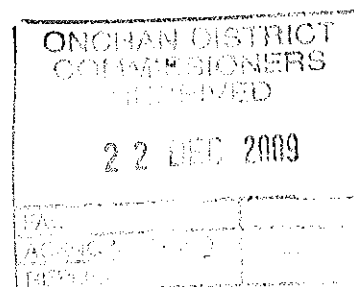

DRAFT

Statutory Document No.

OBJECTIONS IN BY



12/1/10

ROAD TRAFFIC REGULATION ACT 1985

**DISTRICT OF ONCHAN (VARIOUS ROADS)
(RESERVED PARKING PLACES) (REVOCATION)
(NO) ORDER 2010**

Coming into Operation:

The Department of Transport makes this Order under section 14 of the Road Traffic Regulation Act 1985¹.

1 Title

This Order is the District of Onchan (Various Roads) (Reserved Parking Places) (Revocation) (No) Order 2010.

2 Commencement

This Order comes into operation on

3 Amendment to principle Order

The District of Onchan (Various Roads) (Reserved Parking Places) (Consolidation) Order 1995² is amended by revoking the provisions of paragraph 15(f) of Schedule 1 to that Order.

4 Revocations

The provisions of the following Order are revoked to the extent specified in the first and second column of the Schedule—

¹ 1985 c.20

² SD 79/95

³ SD 62/09

Price: 50p

Price Code: A

article 3 of the District of Onchan (Various Roads) (Reserved Parking Places) (Amendment) (No 1) Order 2009³.

MADE

Minister for Transport


SCHEDULE

Column 1	Column 2
<u>Highway</u>	<u>Designated Parking Place</u>
Ashley Park, Onchan	North-east side from a point 2.5 metres north-west of the north-east corner of the hammerhead for a distance of 3 metres in a north-westerly direction (6m long) Centre parking Bay

EXPLANATORY NOTE

(This note is not a part of the Order)

The effect of this Order is to revoke and remove a reserved parking place on the north-east side of Ashley Park, Onchan, in the centre of the parking bay in the hammerhead.

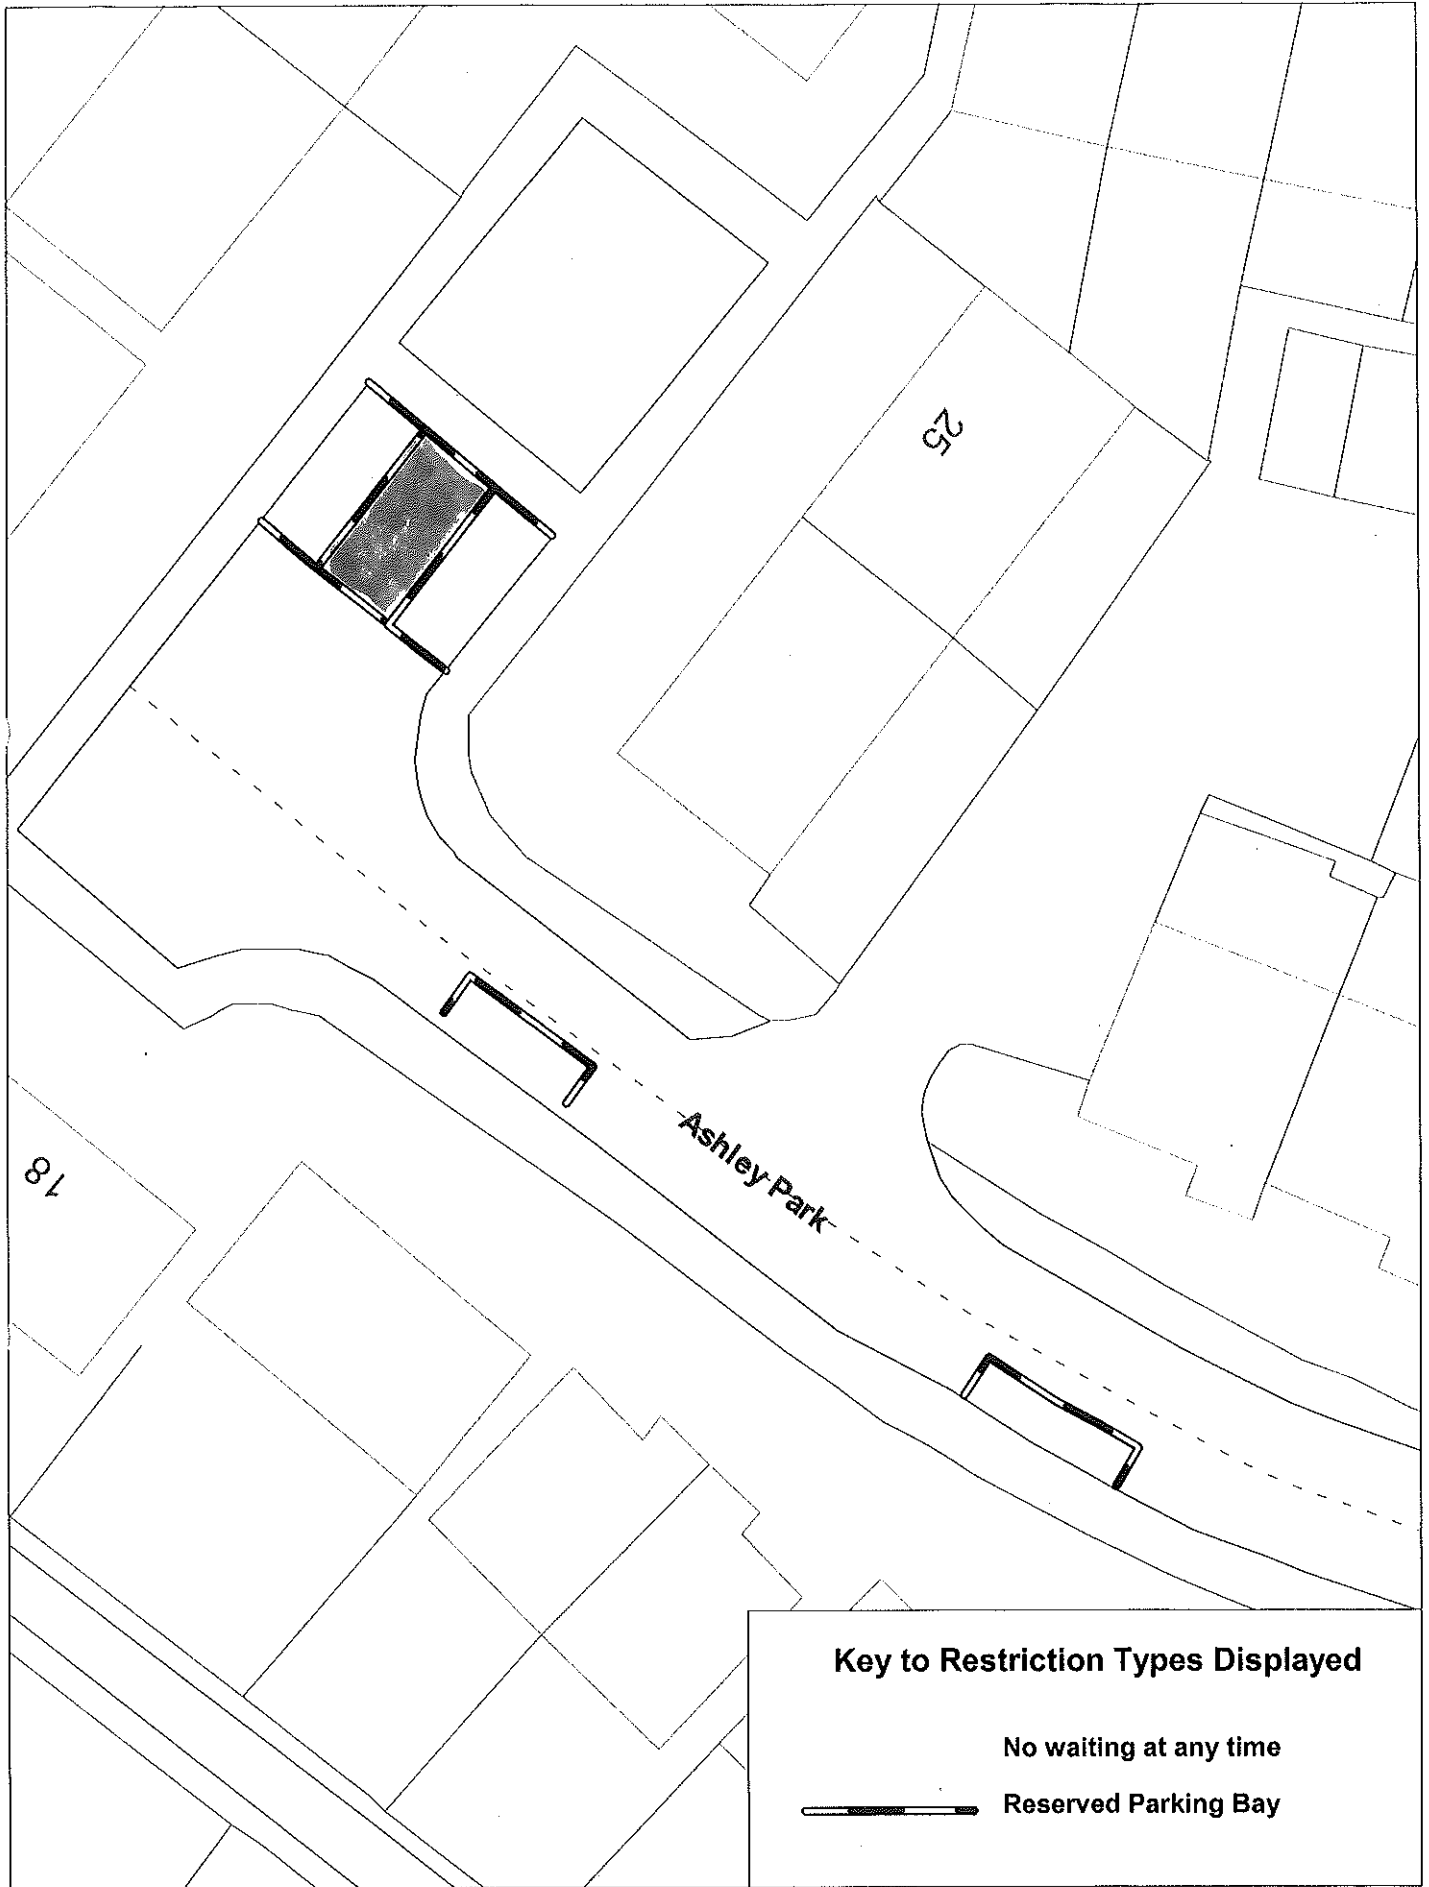

Key to Restriction Types Displayed

— No waiting at any time

- - - Reserved Parking Bay



REVOKE Reserved Parking Bay
Ashley Park
Onchan

+ Crown copyright. All rights reserved
Licence No. 2003



SCALE	1 : 250
DATE	
DRAWING No.	
DRAWN BY	