

Statutory Document No. XX/20XX



Road Traffic Regulation Act 1985

ONCHAN (VARIOUS ROADS) (RESERVED PARKING PLACES) (AMENDMENT) (NO 10) ORDER 2016

Made:

Coming into Operation:

The Department of Infrastructure makes the following Order under section 14 of the Road Traffic Regulation Act 1985.

1 Title

This Order is the Onchan (Various Roads) (Reserved Parking Places) (Amendment) (No 10) Order 2016.

2 Commencement

This Order comes into operation on .

3 Amendment to principal Order

The District of Onchan (Various Roads) (Reserved Parking Places) (Consolidation) Order 1995 shall be amended as follows.

4 Amendment

In schedule 1 remove paragraph 14(a) relating to the north-east side of Barrule Drive, Onchan.

Signed by authority of the Minister for Infrastructure

MADE

Highway Services

EXPLANATORY NOTE

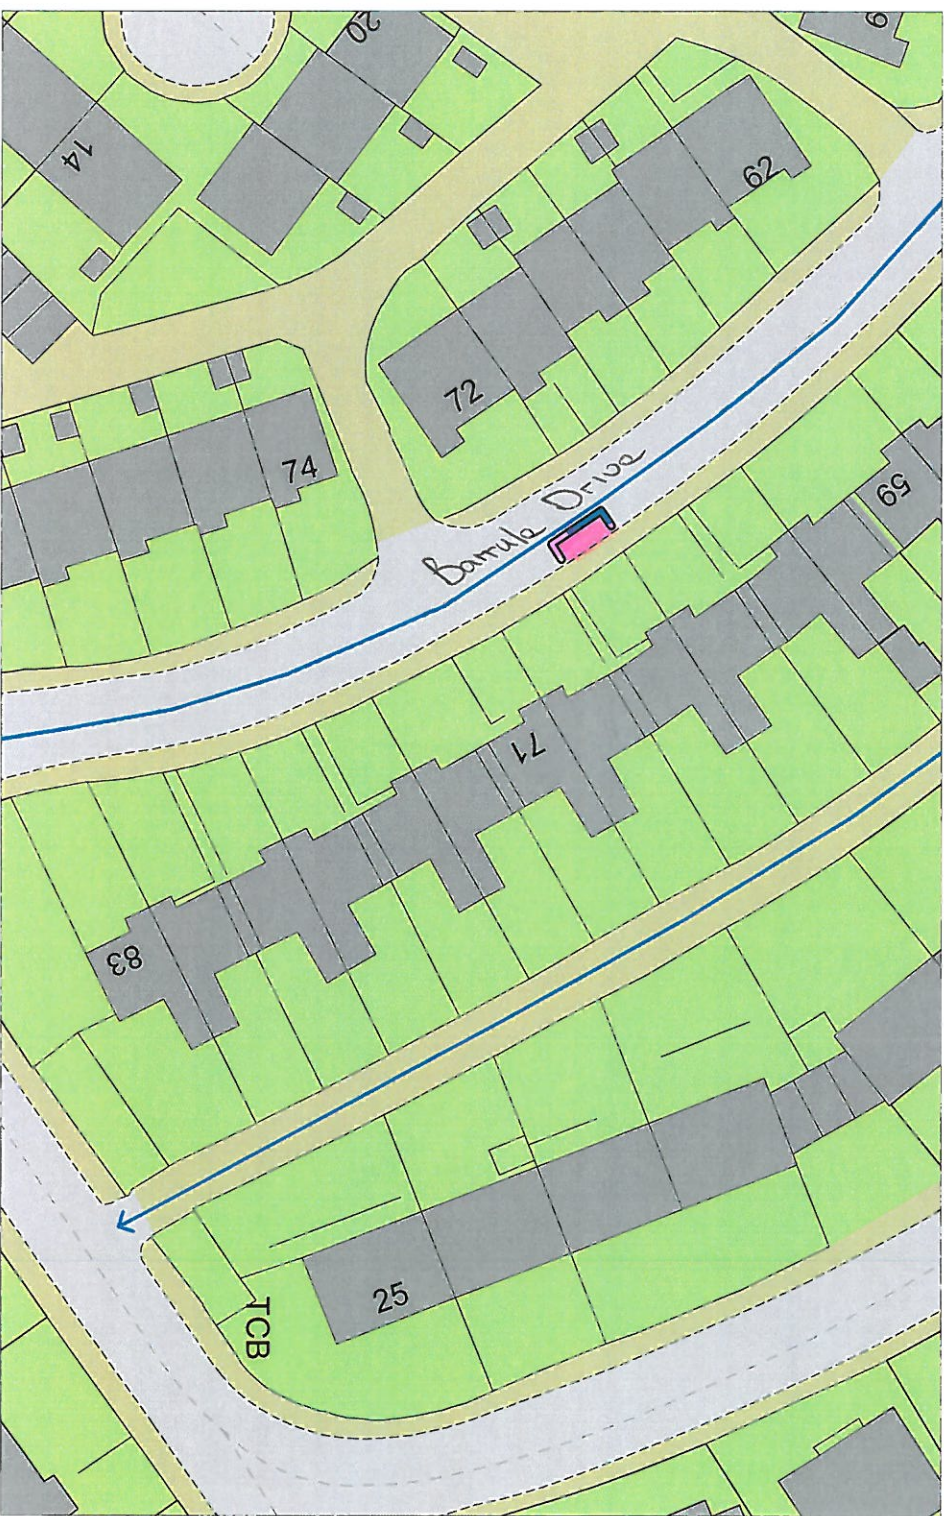
(This note is not part of the Order)

This Order revokes and removes a reserved parking place on the north-east side of Barrule Drive, Onchan, fronting property No 67.



ParkMap version 5.2

Selected map area

Run on 10/11/2016



Scale: 1 : 620

	<p>Key to Restriction Types Displayed</p> <p>  ONE WAY  Reserved Parking Bay </p>
--	--