

Statutory Document No. XX/20XX



Road Traffic Regulation Act 1985

ONCHAN (VARIOUS ROADS) (RESERVED PARKING PLACES) (AMENDMENT) (NO 7) ORDER 2017

Made:

Coming into Operation:

The Department of Infrastructure makes the following Order under section 14 of the Road Traffic Regulation Act 1985.

1 Title

This Order is the Onchan (Various Roads) (Reserved Parking Places) (Amendment) (No 7) Order 2017.

2 Commencement

This Order comes into operation on .

3 Amendment to principal order

The District of Onchan (Various Roads) (Reserved Parking Places) (Consolidation) Order 1995 shall be amended as follows.

4 Amendment

In Schedule 1 remove paragraph 20(a) relating to the south-east side of Port Jack, Onchan.

Signed by authority of the Minister for Infrastructure

MADE

Highway Services

EXPLANATORY NOTE


(This note is not part of the Order)

This Order revokes and removes a reserved parking place on the south-east side of Port Jack, Onchan, abutting the north-eastern boundary of the bus stop.

ParkMap version 5.2

Run on 08/08/2017

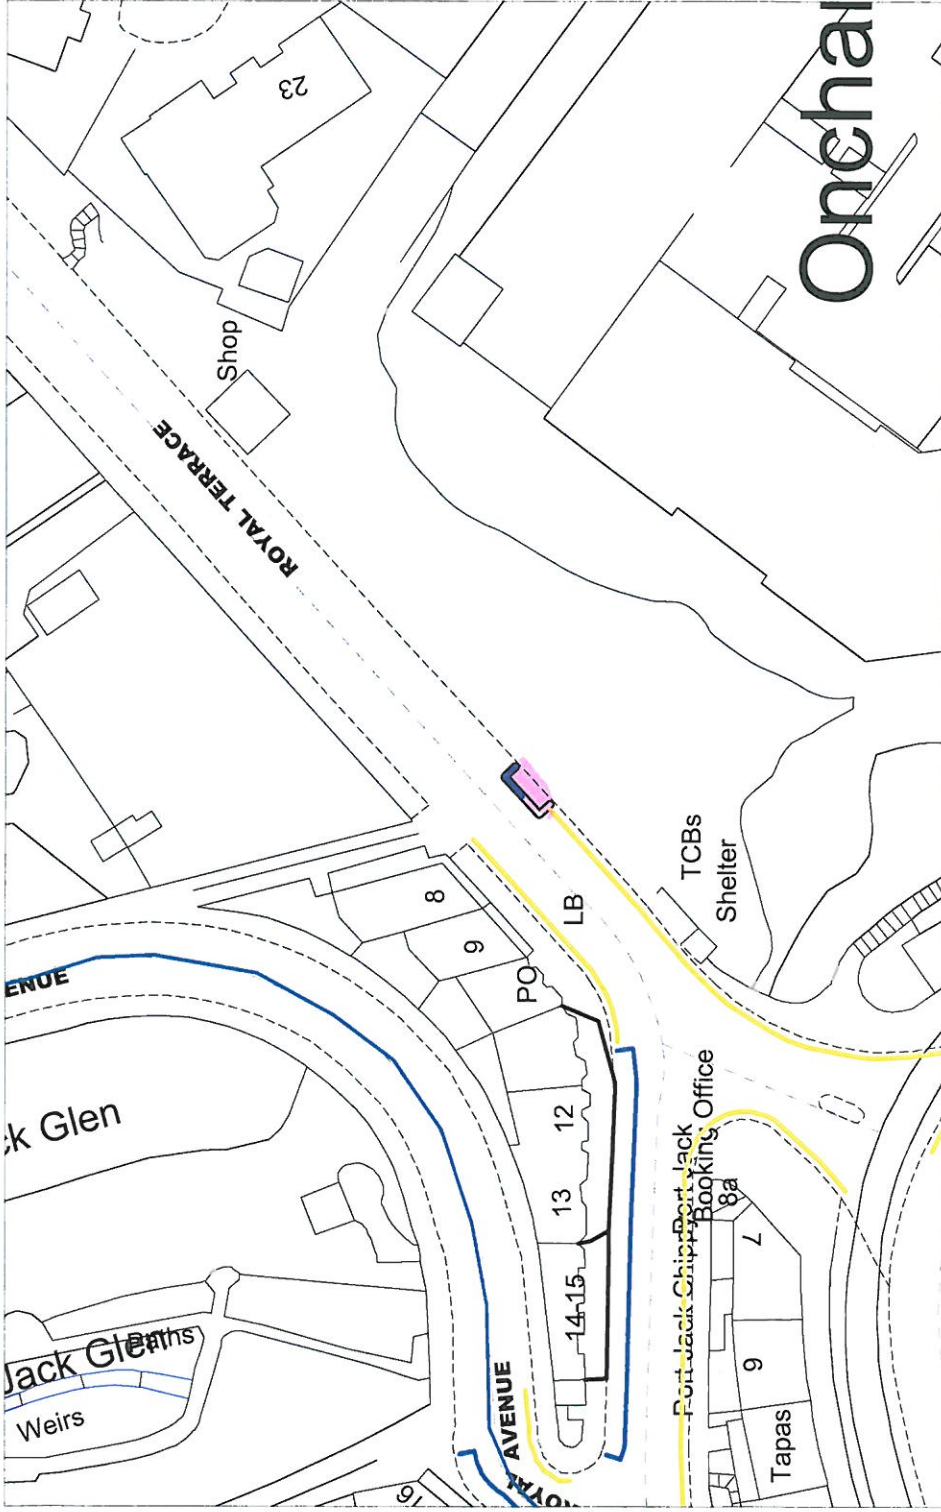

Selected map area



Scale: 1: 740



Key to Restriction Types Displayed

-  No waiting at any time
-  ONE WAY The direction all vehicles must travel except emergency service
-  Parking Bay
-  Reserved Parking Bay