

Statutory Document No. XX/20XX



Road Traffic Regulation Act 1985

ONCHAN (VARIOUS ROADS) (RESERVED PARKING PLACES) (AMENDMENT) (NO 8) ORDER 2017

Made:

Coming into Operation:

The Department of Infrastructure makes the following Order under section 14 of the Road Traffic Regulation Act 1985.

1 Title

This Order is the Onchan (Various Roads) (Reserved Parking Places) (Amendment) (No 8) Order 2017.

2 Commencement

This Order comes into operation on .

3 Amendment to principal Order

The District of Onchan (Various Roads) (Reserved Parking Places) (Consolidation) Order 1995 is amended as follows.

4 Amendment

In Schedule 1 insert the following entry after 5(j) relating to the east side of Royal Avenue, Onchan—

5.	Royal Avenue	(k) North-east side from a point 126 metres from its junction with Sunningdale Drive in a south-easterly direction for a distance of 6 metres, fronting property No. 8.
----	--------------	--

Signed by authority of the Minister for Infrastructure


MADE

Highway Services

EXPLANATORY NOTE

(This note is not part of the Order)

This Order creates a reserved parking place on the north-east side of Royal Avenue, Onchan, fronting property No. 8, for a vehicle displaying a valid permit.

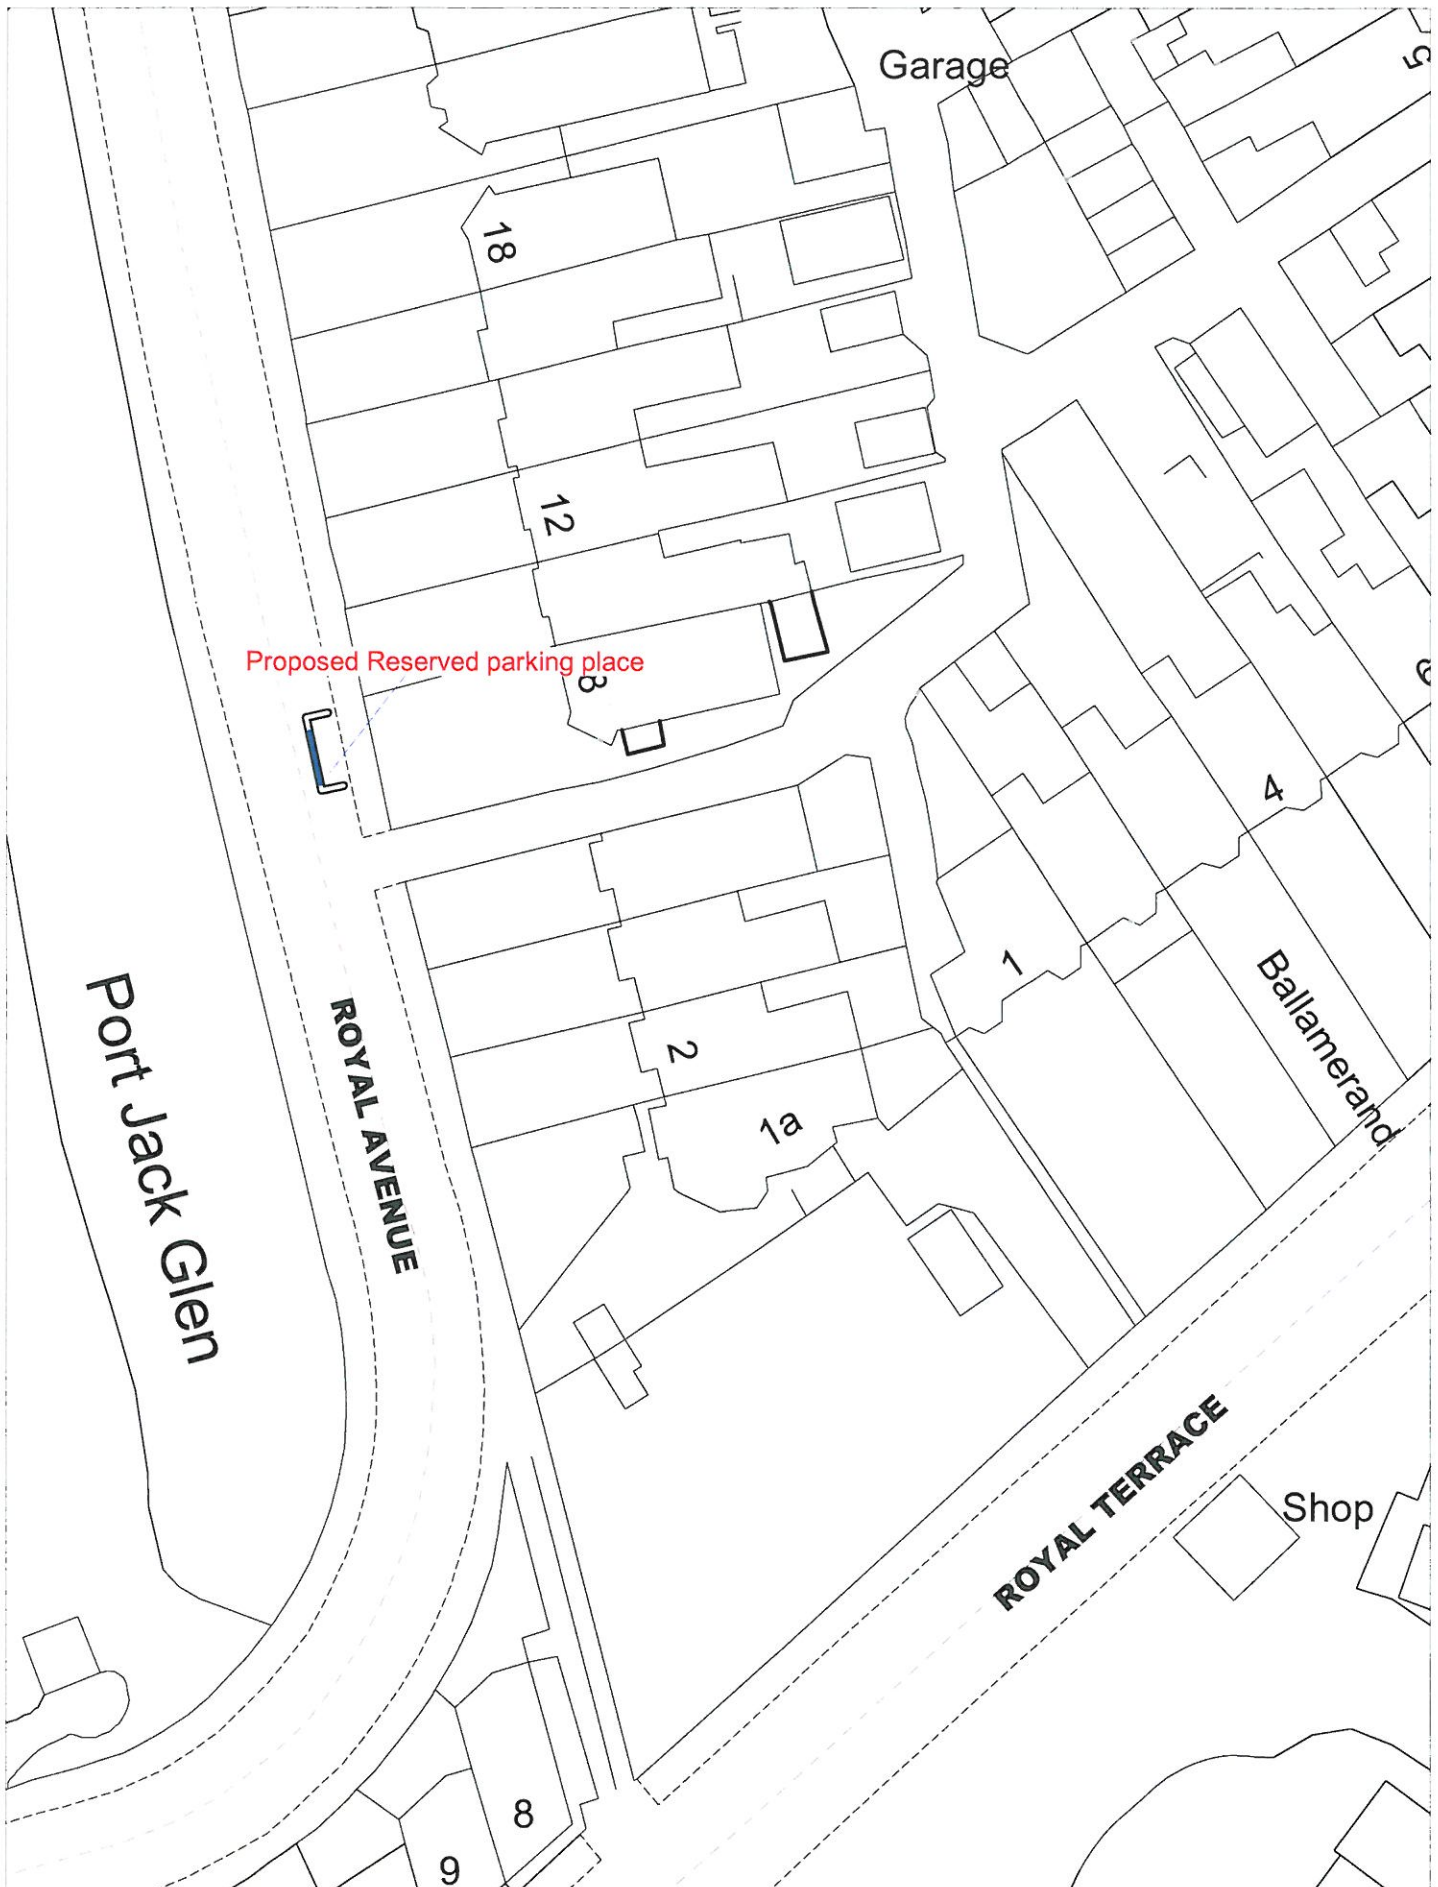

Selected map area + Crown copyright. All rights reserved
 Licence No. 2003
Proposed reserved parking place

SCALE	1 : 500
DATE	12/09/2017
DRAWING No.	
DRAWN BY	