

Statutory Document No. 20XX/XXXX



Road Traffic Regulation Act 1985

## ONCHAN (VARIOUS ROADS) (CONSOLIDATION OF WAITING RESTRICTIONS) (AMENDMENT) (NO 2) ORDER 2019

*Made:*

*Coming into Operation:*

The Department of Infrastructure makes the following Order under section 1 of the Road Traffic Regulation Act 1985.

### 1 Title

This Order is the Onchan (Various Roads) (Consolidation of Waiting Restrictions) (Amendment) (No 2) Order 2019.

### 2 Commencement

This Order comes into operation on .

### 3 Amendment to principal Order

The Village District of Onchan (Various Roads) (Consolidation of Waiting Restrictions) Order 1975 shall be amended as follows.

### 4 Amendment

In Schedule 2 after paragraph 44 relating to Belgravia Road insert the following entry—

45. Fairfield Avenue	(a) South-west side (i) from the boundary of properties Nos. 21/23 for a distance of 18 metres in a north-westerly direction.	No waiting at anytime
----------------------	--	-----------------------

Signed on behalf of the Minister for Infrastructure


**MADE**

**J F ROBINSON**  
*Director of Highway Services*

*EXPLANATORY NOTE*

*(This note is not part of the Order)*

This Order imposes a no waiting restriction on a section of Fairfield Avenue, Onchan.

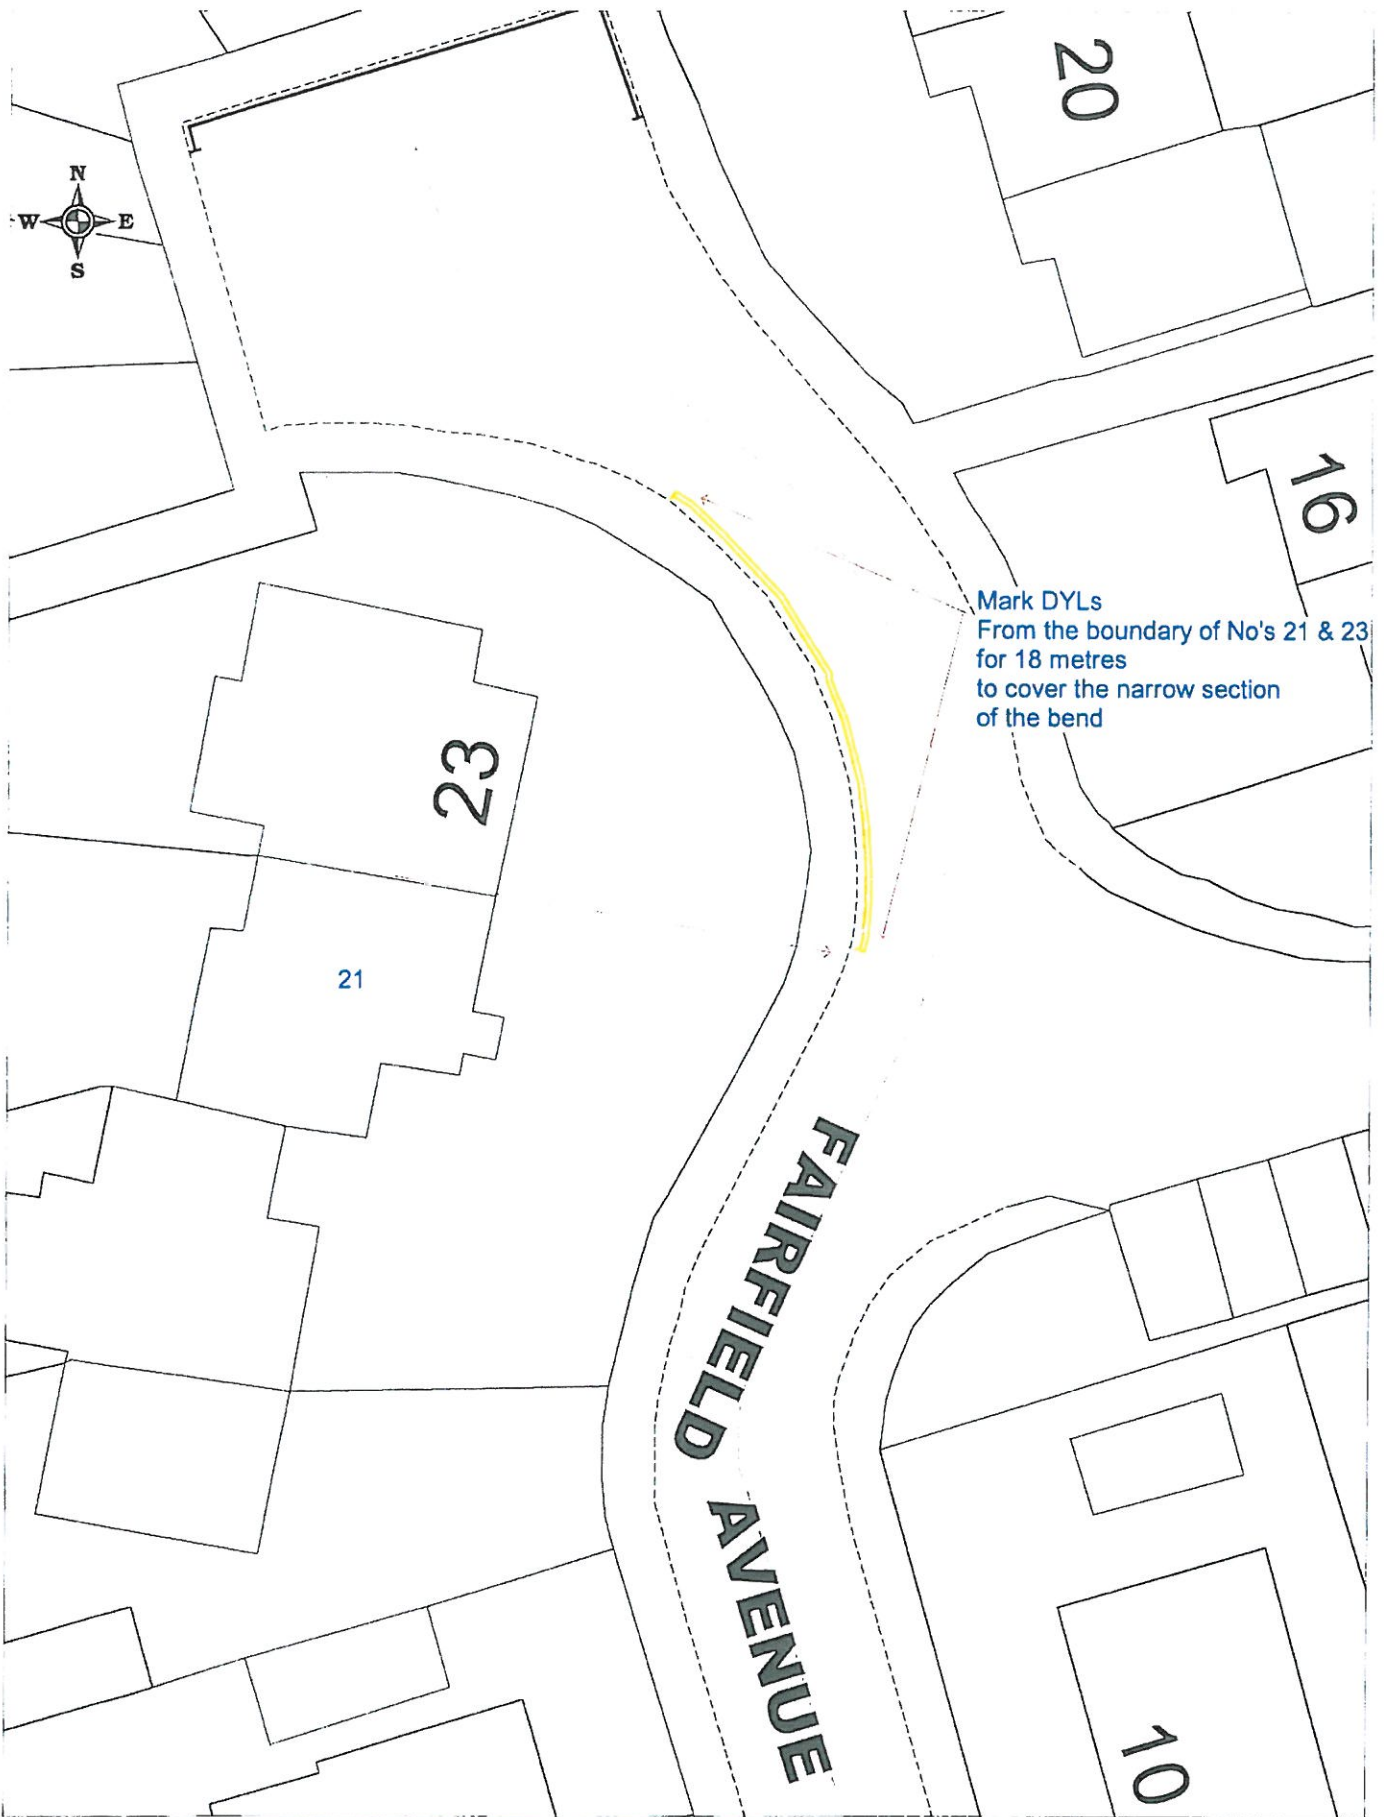

Line Plan  
 DYLs  
 Fairfield Avenue  
 Onchan

© Crown copyright All rights reserved  
 Isle Of Man Government  
 Licence No 2003

SCALE	1 : 250
DATE	01/10/2019
DRAWING No	
DRAWN BY	
CHECKED BY	