

Statutory Document No. 20XX/XXXX



Road Traffic Regulation Act 1985

ONCHAN (VARIOUS ROADS) (RESERVED PARKING PLACES) (AMENDMENT) (NO 4) ORDER 2018

Made:

Coming into Operation:

The Department of Infrastructure makes the following Order under section 14 of the Road Traffic Regulation Act 1985.

1 Title

This Order is the Onchan (Various Roads) (Reserved Parking Places) (Amendment) (No 4) Order 2018.

2 Commencement

This Order comes into operation on .

3 Amendment to principal Order

The District of Onchan (Various Roads) (Reserved Parking Places) (Consolidation) Order 1995 shall be amended as follows.

4 Amendment

In Schedule 1 revoke and remove 5(f) relating to the east side of Royal Avenue fronting No. 126; and 16(g) relating to the north-east side of Nursery Avenue fronting No. 29

Signed by authority of the Minister for Infrastructure


MADE

Highway Services

EXPLANATORY NOTE

(This note is not part of the Order)

This Order revokes and removes reserved parking places in Onchan on the east side of Royal Avenue fronting No. 126 and the north-east side of Nursery Avenue fronting No. 29.

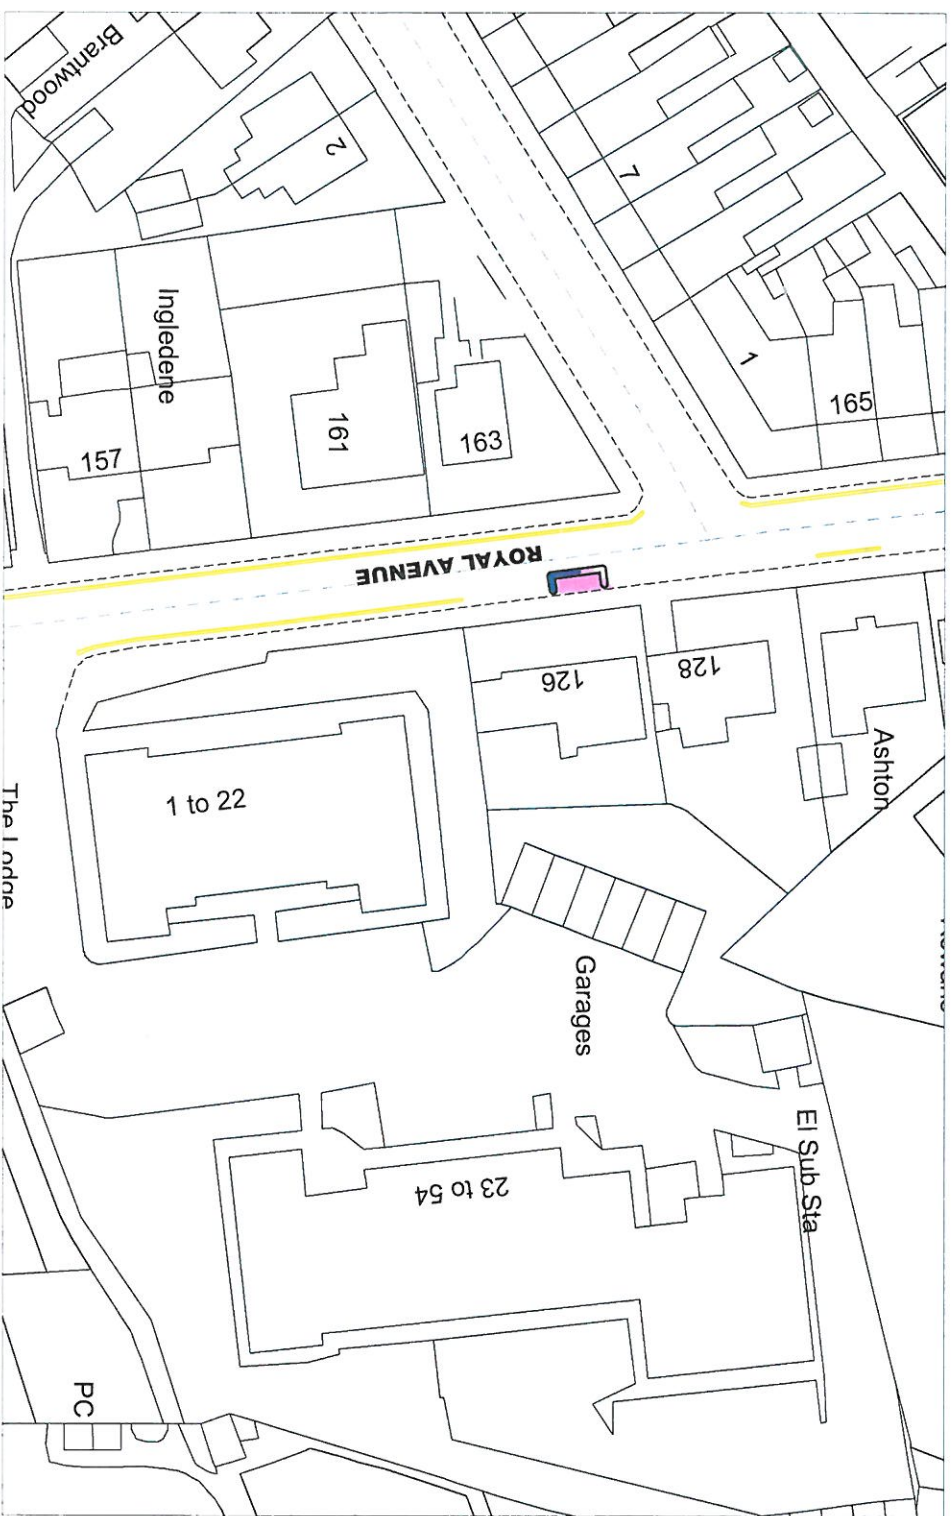

Scale: 1 : 740




Key to Restriction Types Displayed

- No waiting at any time
- Reserved Parking Bay


ParkMap version 5.2

Selected map area

Run on 17/05/2018

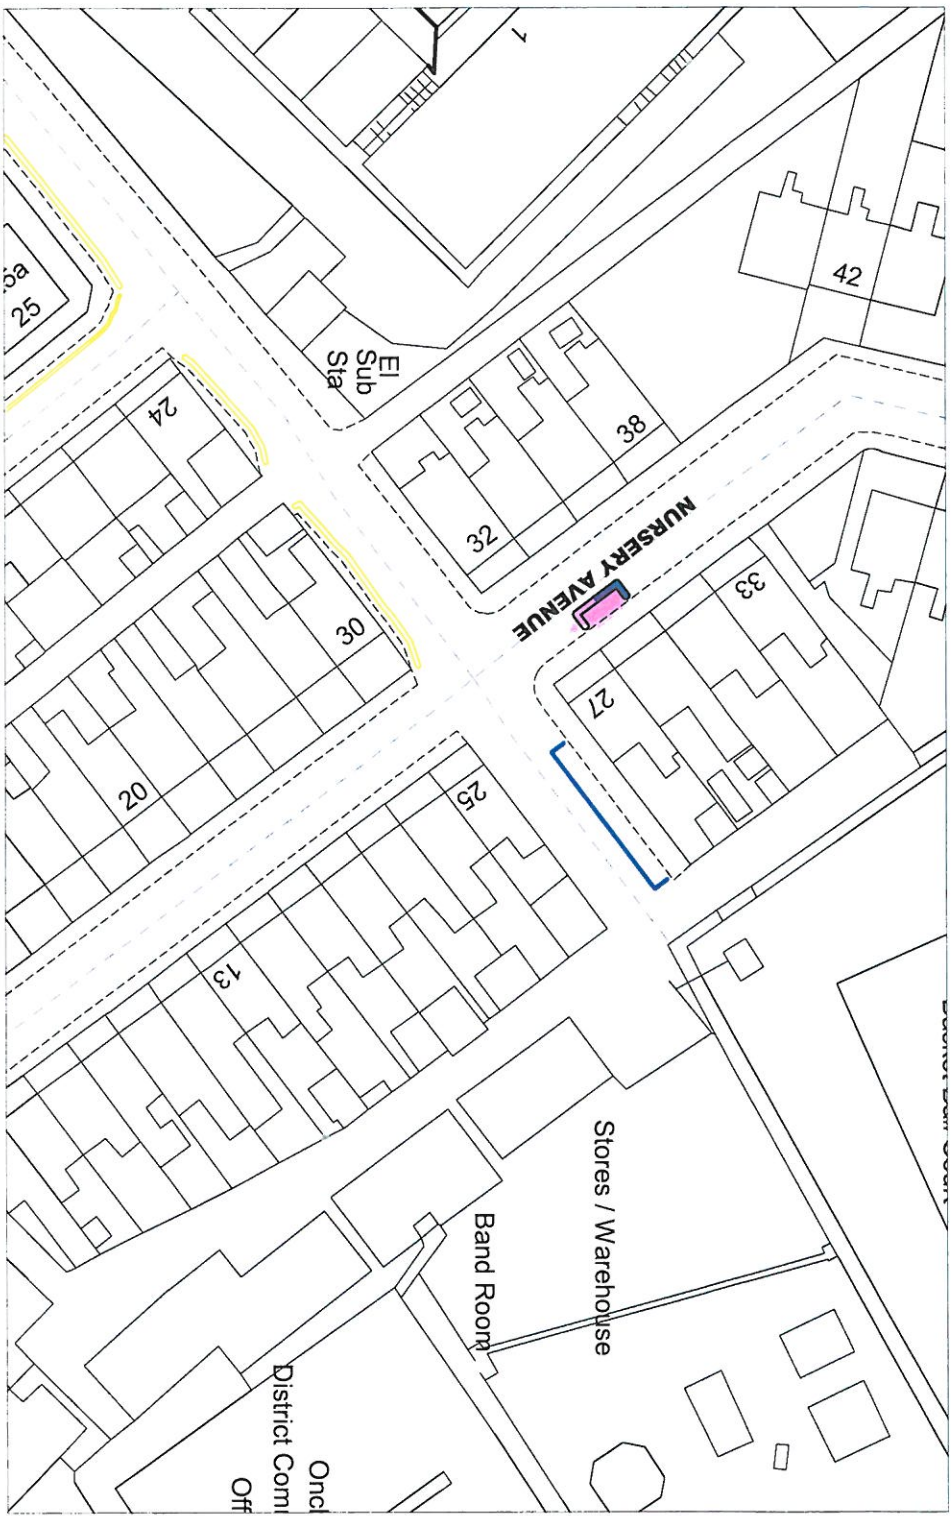

Scale: 1: 740



Key to Restriction Types Displayed

- No waiting Mon-Sat 8am-6
- No waiting at any time
- Parking Bay
- Reserved Parking Bay